


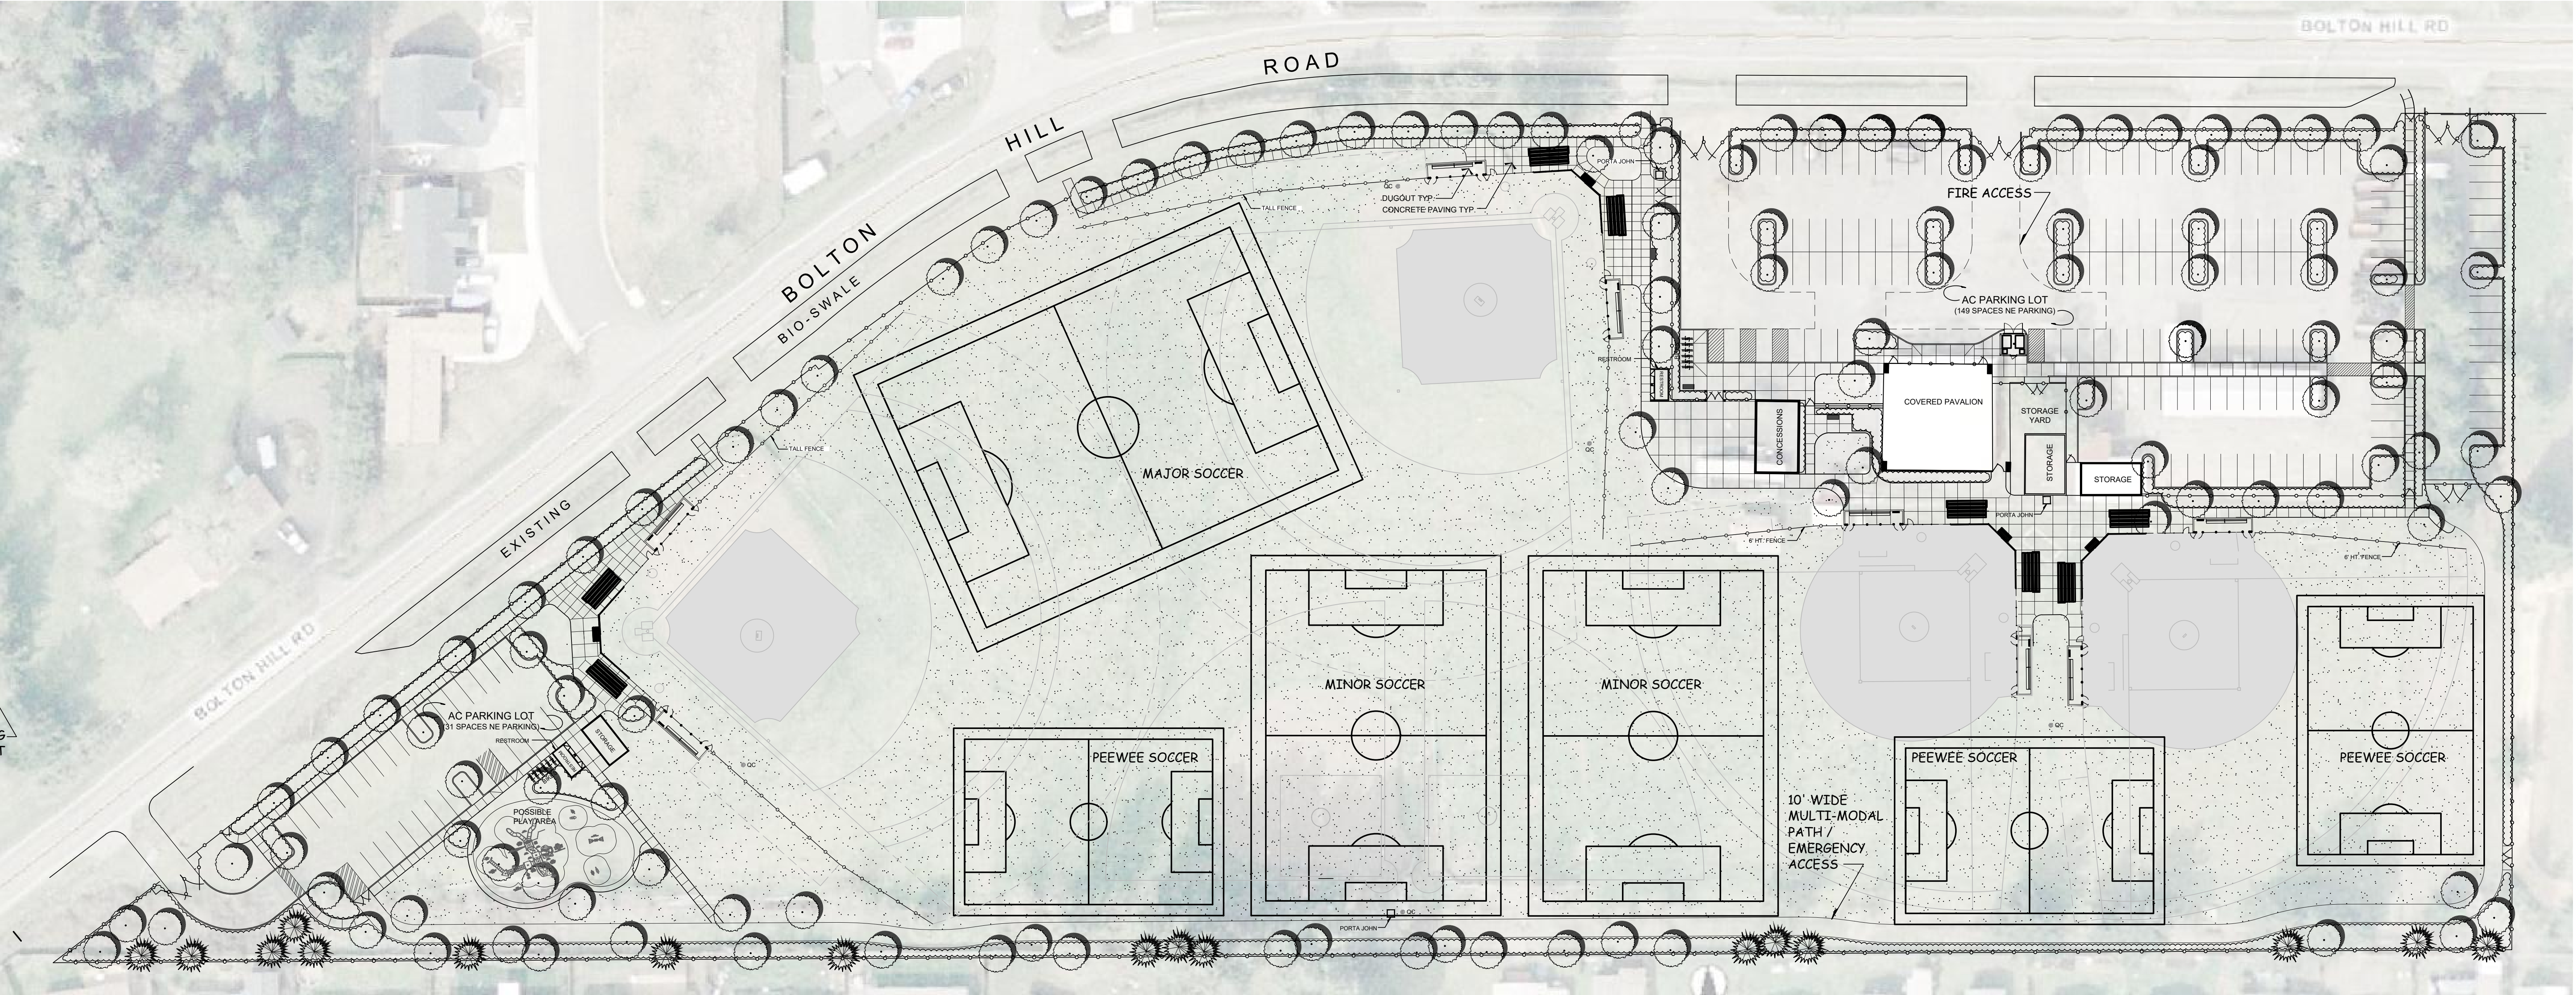

BASEBALL / SOFTBALL SUMMARY


1. BASEBALL 225' CENTER 175' LINES
2. BASEBALL 225' CENTER 175' LINES
3. SOFTBALL 185' CENTER 185' LINES
4. SOFTBALL 185' CENTER 185' LINES
5. TEE-BALL 150' CENTER 150' LINES
6. TEE-BALL 150' CENTER 150' LINES

SOCCER SUMMARY

1. MAJORS 145' X 210'
2. MINORS 120' X 180'
3. MINORS 120' X 180'
4. PEEWEES 90' X 135'
5. PEEWEES 90' X 135'
6. PEEWEES 90' X 135'

LEGEND

- PROPOSED DECIDUOUS TREE
- PROPOSED CONIFER TREE
- NATURAL TURF
- PLANT BED
- QUICK COUPLER

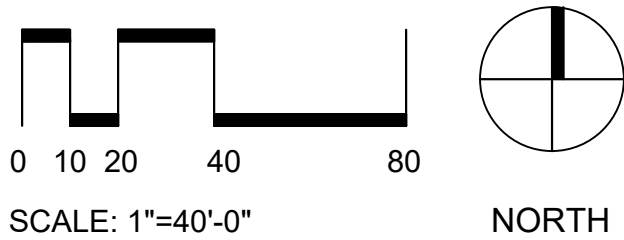

26 MAY 2023

**CONCEPTUAL MASTER PLAN
SOCCER FIELDS HIGHLIGHTED**

**BOLTON HILL SPORTS COMPLEX
VENETA, OREGON**

SF-1